


NOTE: WALL STRUCTURE MAY VARY

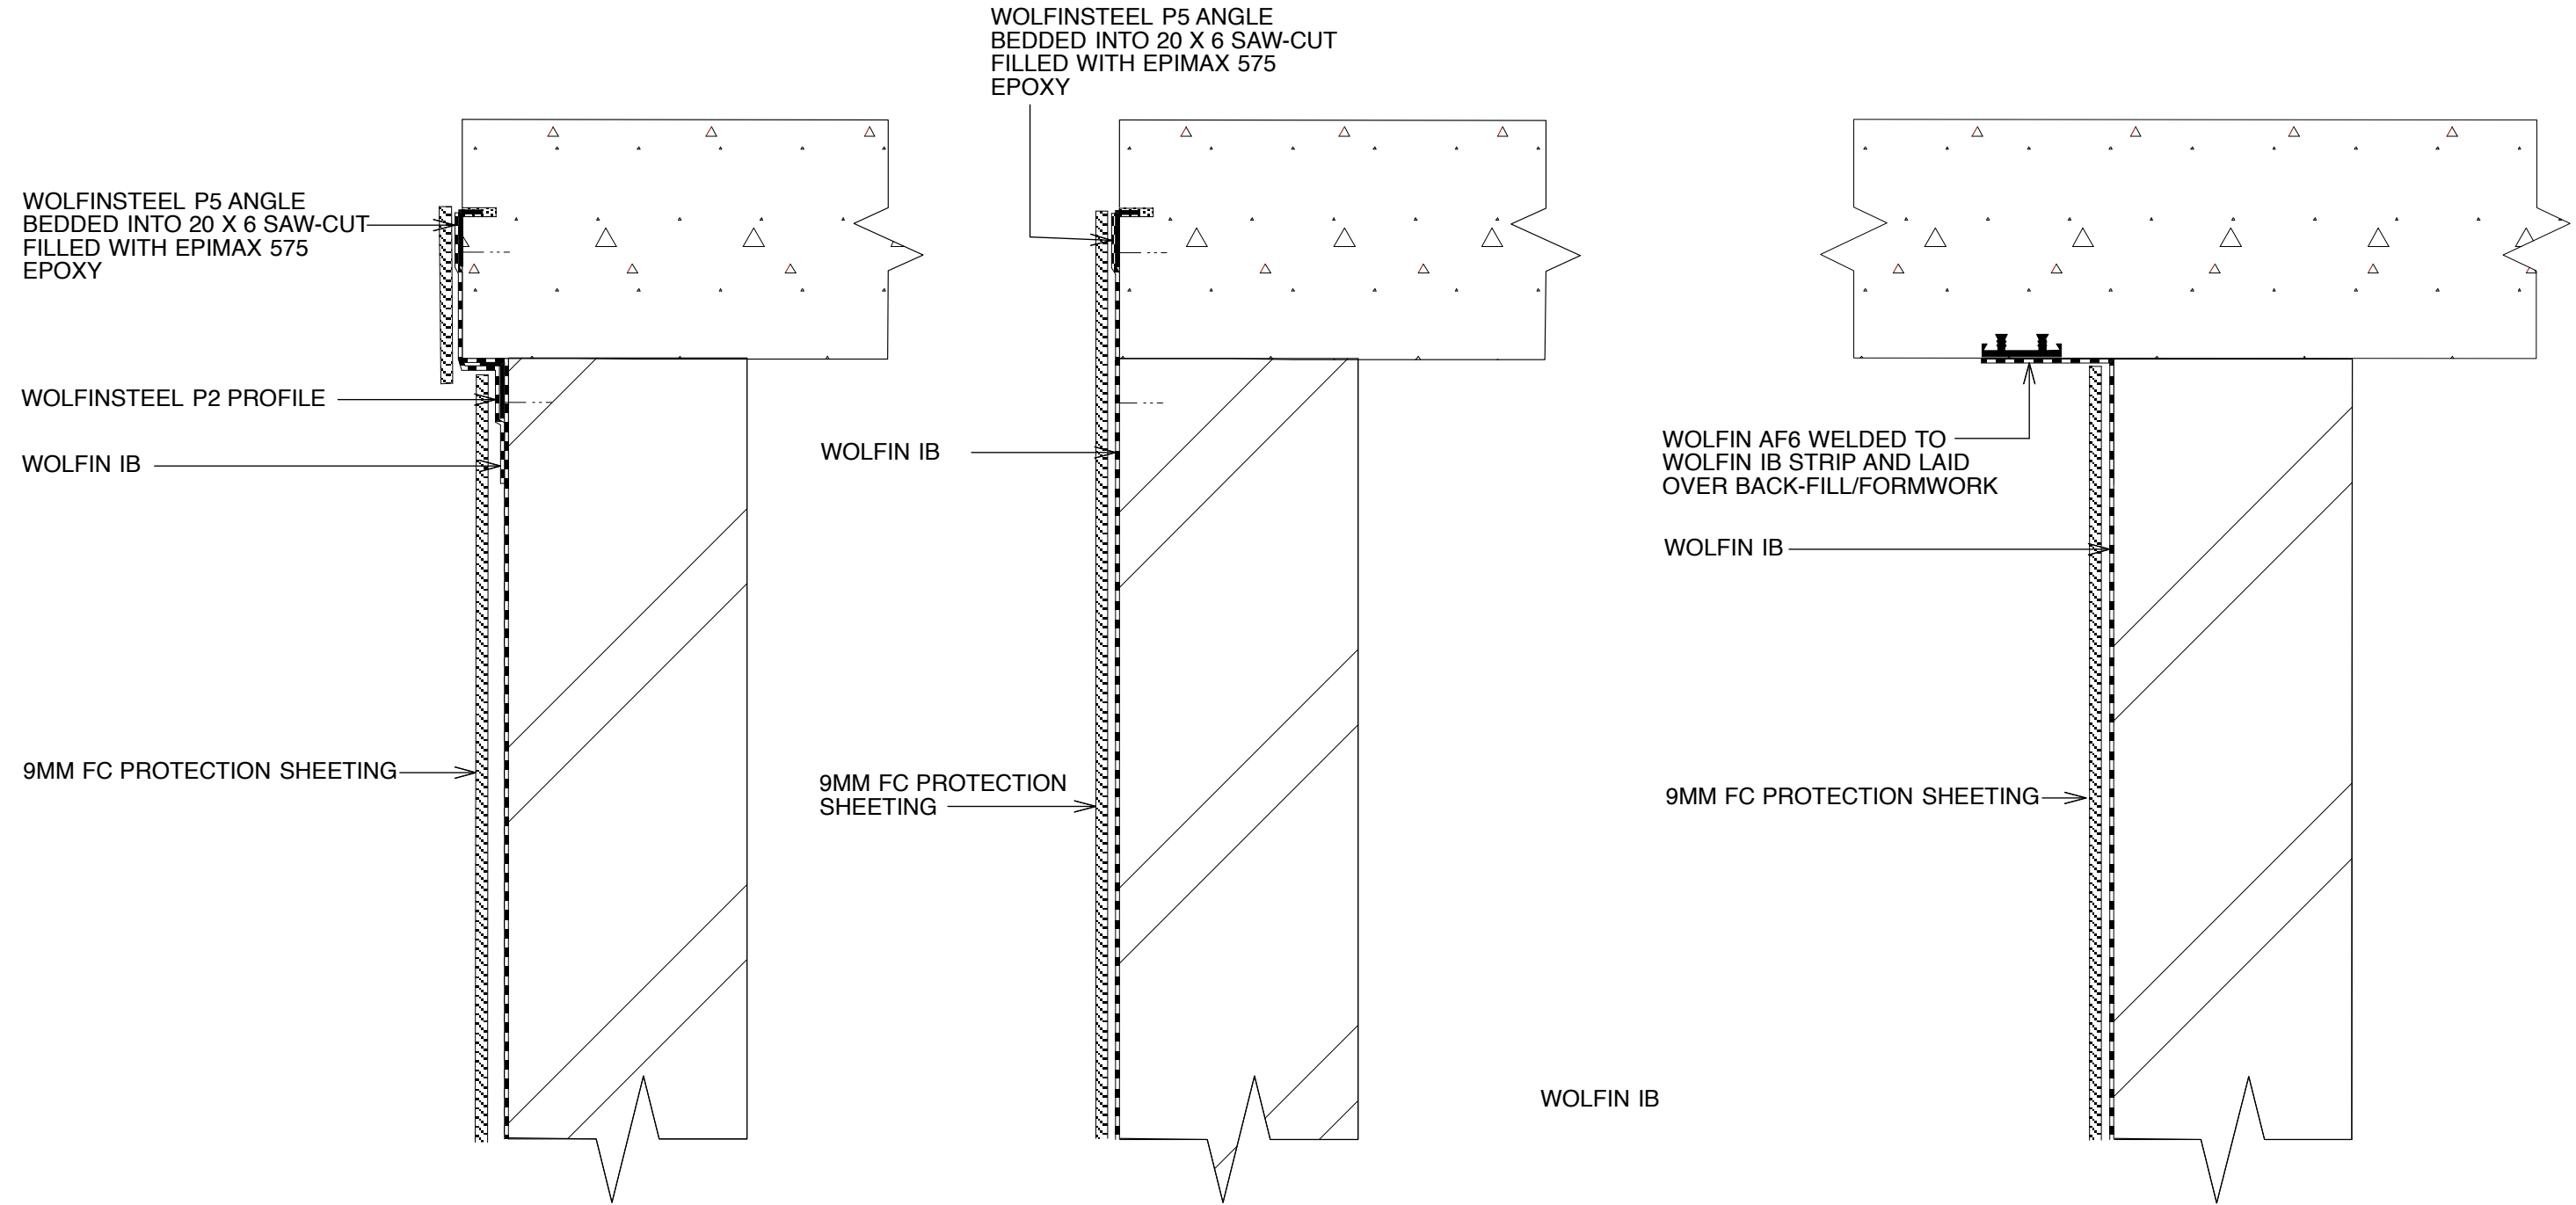

SECTION: BASEMENT WALL/GROUND FLOOR JUNCTION DETAIL - OFFSET

SECTION: BASEMENT WALL/GROUND FLOOR JUNCTION DETAIL - FLUSH

SECTION: BASEMENT WALL/GROUND FLOOR JUNCTION DETAIL - EXTENDED SLAB

<p>The designs and details shown herein are copyright and may not be used for any purpose other than Wolfin detailing without the written permission of Wolfin Membranes Australia Pty Ltd</p>		
<p>WOLFIN MEMBRANES AUSTRALIA - CONCEPT/SHOP DWG.</p>	<p>WOLFIN DETAILS: VERTICAL TANKING TOP TERMINATION</p>	<p>SCALE: N.T.S.</p>
		<p>DATE: 2/09/15</p>
		<p>DWG. No: VT-T-02</p>