


TILES ON BED

The applicator must lay the slip sheet and should supervise the tiler to preserve warranty

SKIRTING TILES

This is desirable for turn-up protection and may be adhered direct to the membrane. Contact WMA for approved adhesives.

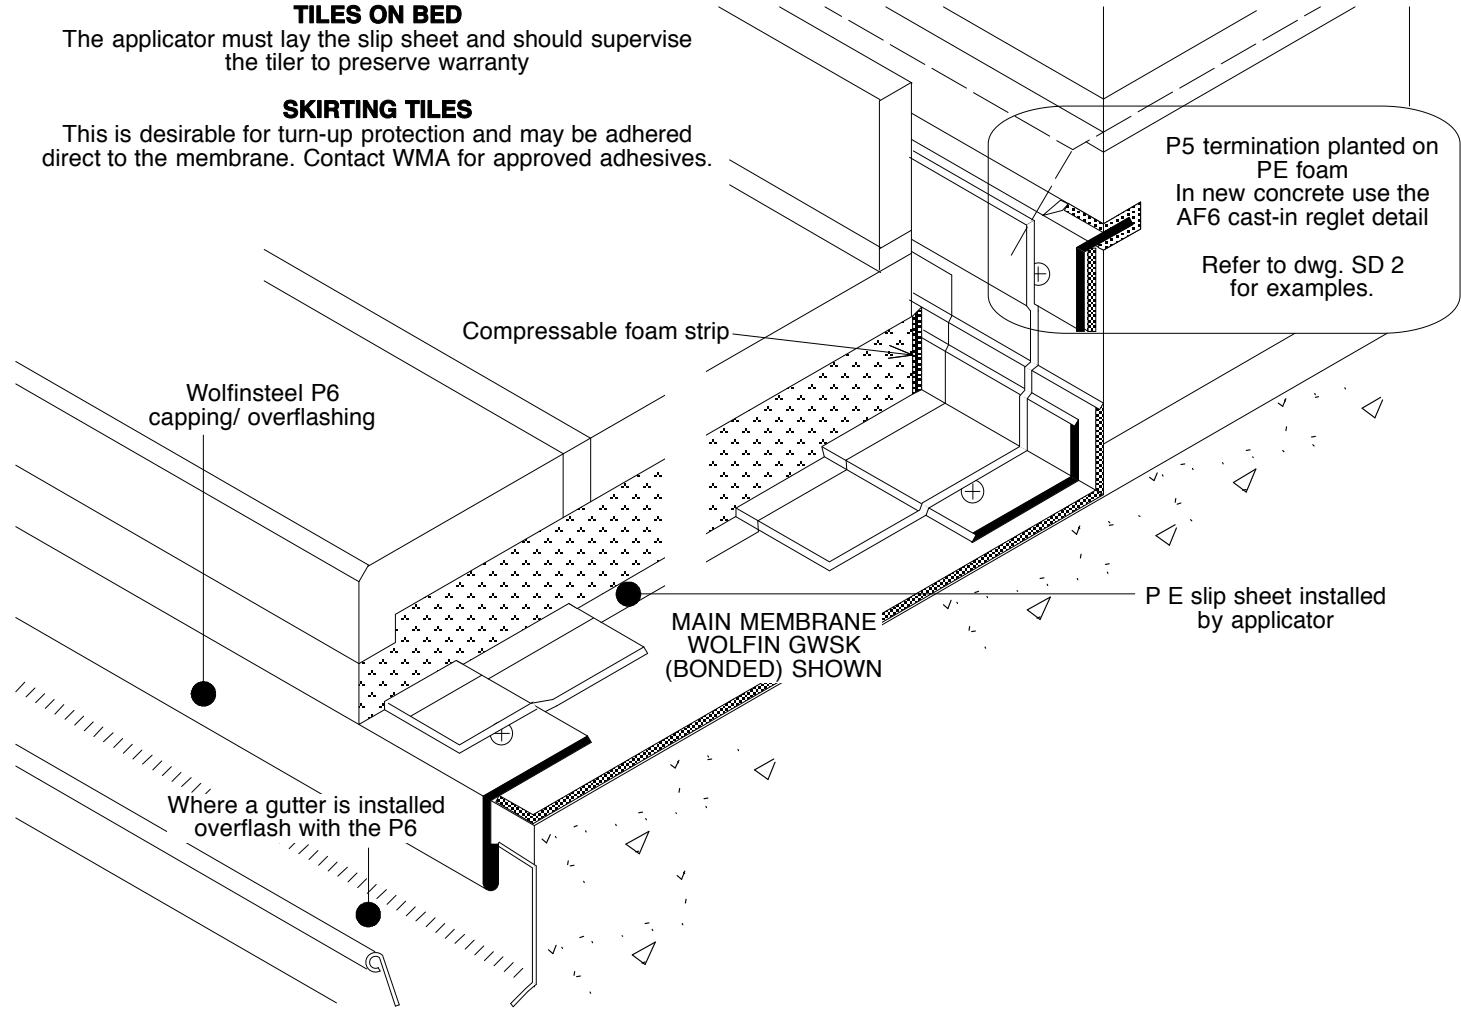

The designs and details shown herein are copyright and may not be used for any purpose other than Wolfin detailing without the written permission of Wolfin Membranes Australia Pty Ltd		
WOLFIN MEMBRANES AUSTRALIA - CONCEPT/SHOP DWG.	TYPICAL TILED FINISH	SCALE: N.T.S.
		DATE: 18/06/13
		DWG. No: ISO - 4