


NOTE: WALL STRUCTURE MAY VARY

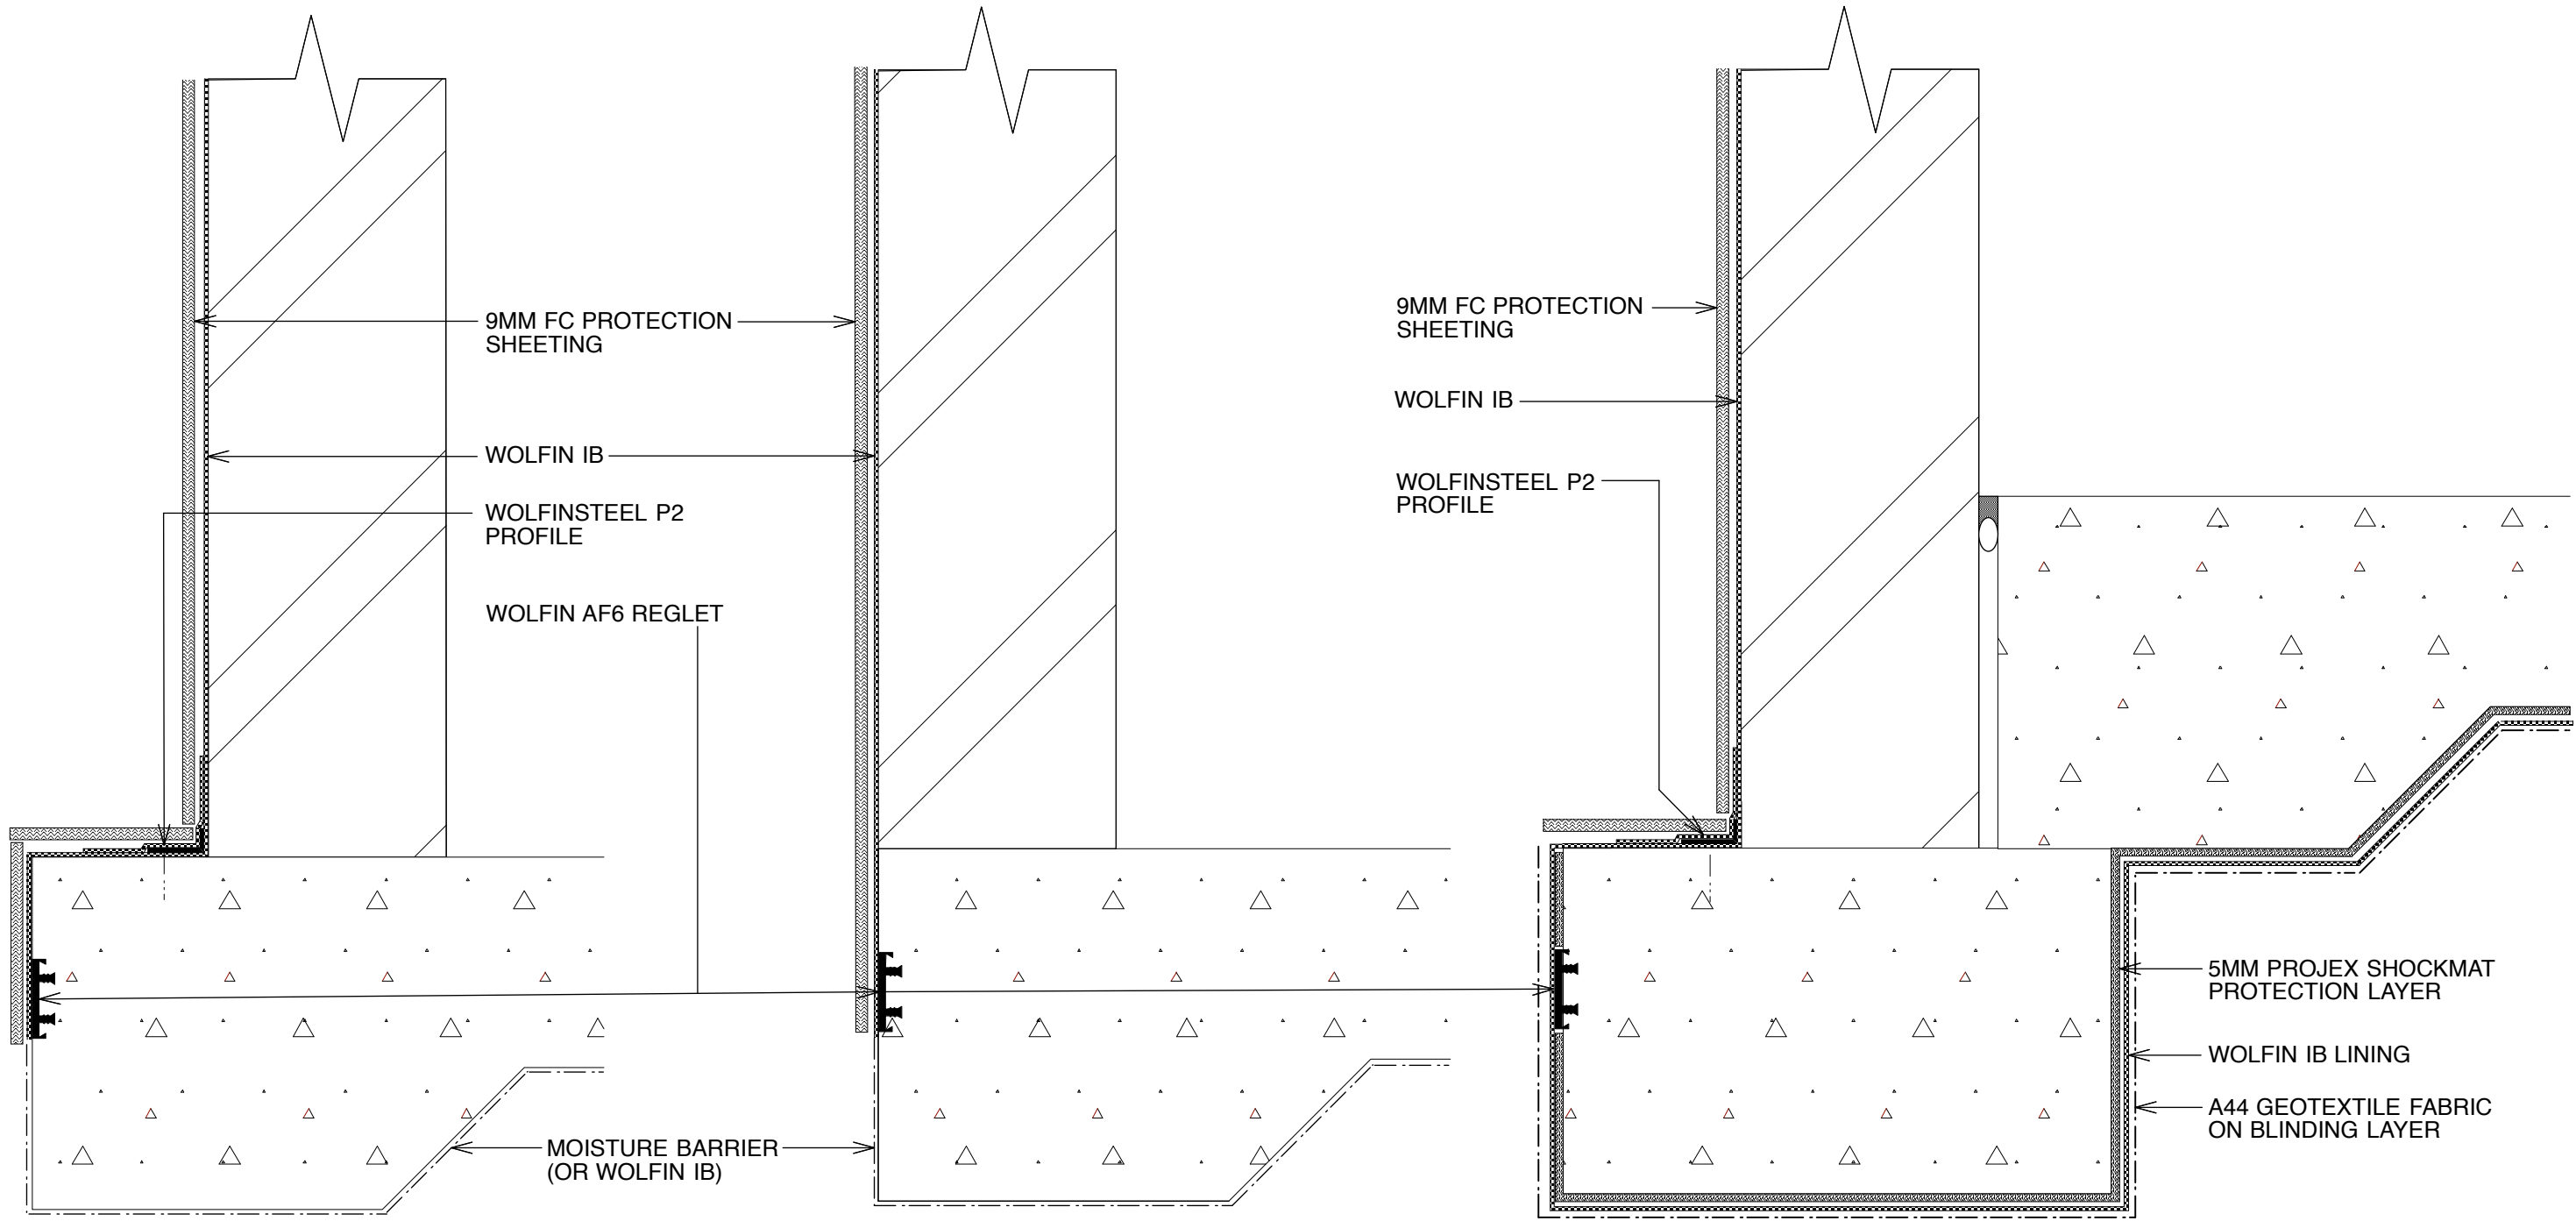

SECTION: BASEMENT WALL ON SLAB JUNCTION DETAIL - OFFSET

SECTION: BASEMENT WALL ON SLAB JUNCTION DETAIL - FLUSH

SECTION: BASEMENT WALL ON FOOTING - INTERNAL SLAB

<p>The designs and details shown herein are copyright and may not be used for any purpose other than Wolfin detailing without the written permission of Wolfin Membranes Australia Pty Ltd</p>		
<p>WOLFIN MEMBRANES AUSTRALIA - CONCEPT/SHOP DWG.</p>	<p><b>WOLFIN DETAILS: VERTICAL TANKING SLAB/FOOTING DETAIL</b></p>	<p>SCALE: N.T.S.</p>
		<p>DATE: 17/04/18</p>
		<p>DWG. No: VT-T-01</p>