


WOLFINSTEEL P5 PLANTED ON P.E. FOAM AND
TERMINATED INTO 5X20MM SAWCUT SEALED
WITH WOLFIN APPROVED SEALANT

WOLFIN IB

WOLFINSTEEL P2 BASE PROFILE

WOLFIN GWSK

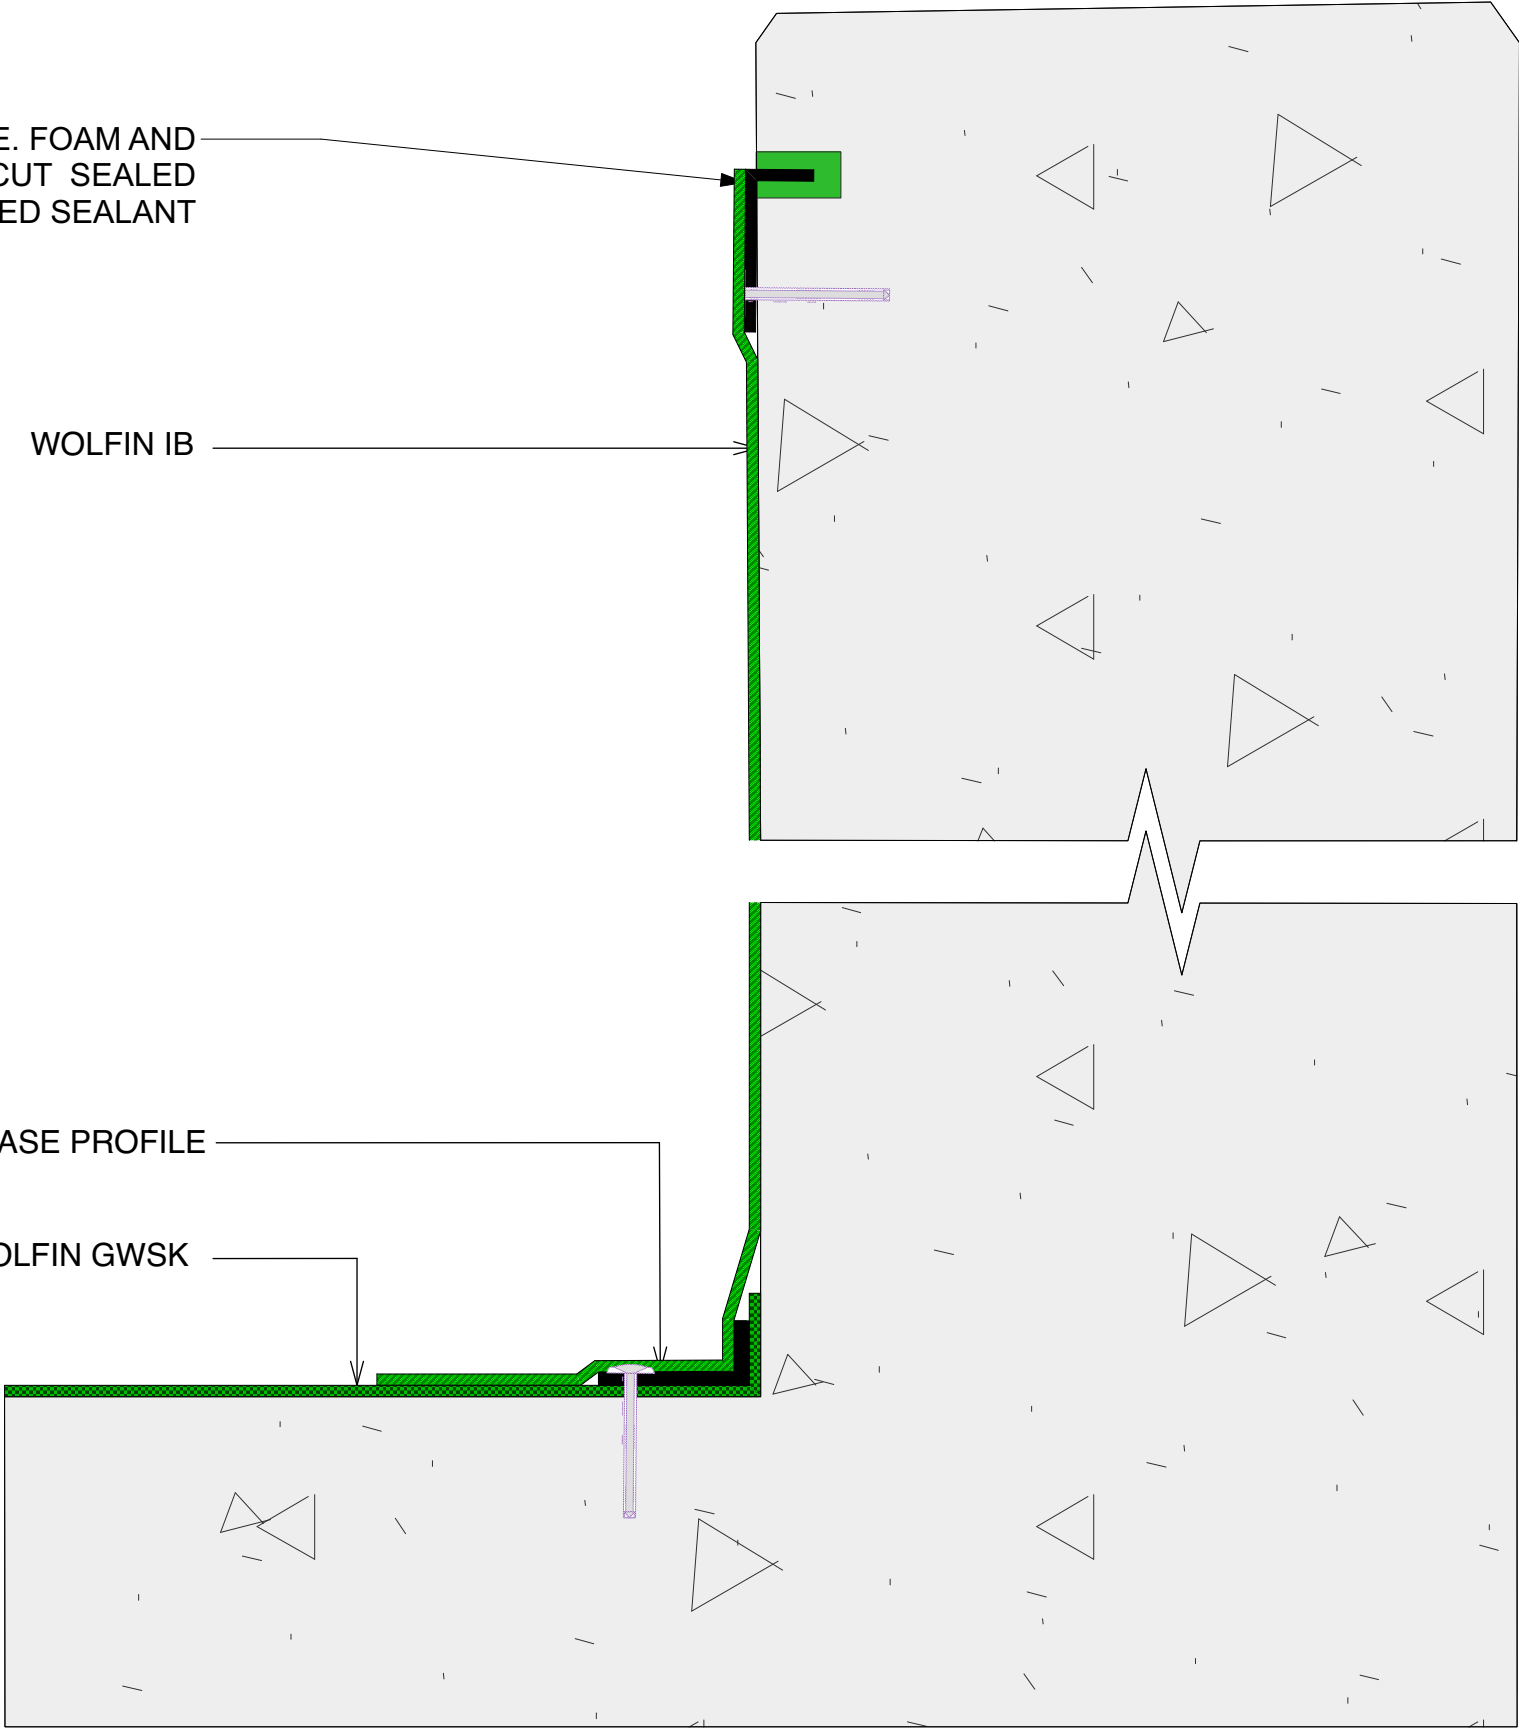

The designs and details shown herein are copyright and may not be used for any purpose other than Wolfin detailing without the written permission of
Wolfin Membranes Australia Pty Ltd

WOLFIN MEMBRANES AUSTRALIA - CONCEPT DRAWING



ROOF
TYPICAL PARAPET

WOLFIN
WATERPROOFING SECTION

SCALE: 1:2 AT A3

DATE: 03/25

DRAWN BY: JT

DWG. No: WSD R1 PARAPET

All FIXINGS FOR WOLFINSTEEL PROFILES AT 150 CENTRES

WOLFIN MEMBRANE AND WOLFINSTEEL THICKNESS
EXAGGERATED IN DRAWINGS FOR CLARITY

REQUIRES ADEQUATE FALLS TO DRAINAGE NOT SHOWN