
THICKNESS

WOLFINSTEEL: 1.4MM

WOLFIN GWSK: 2.3MM

WOLFIN IB. : 1.5MM

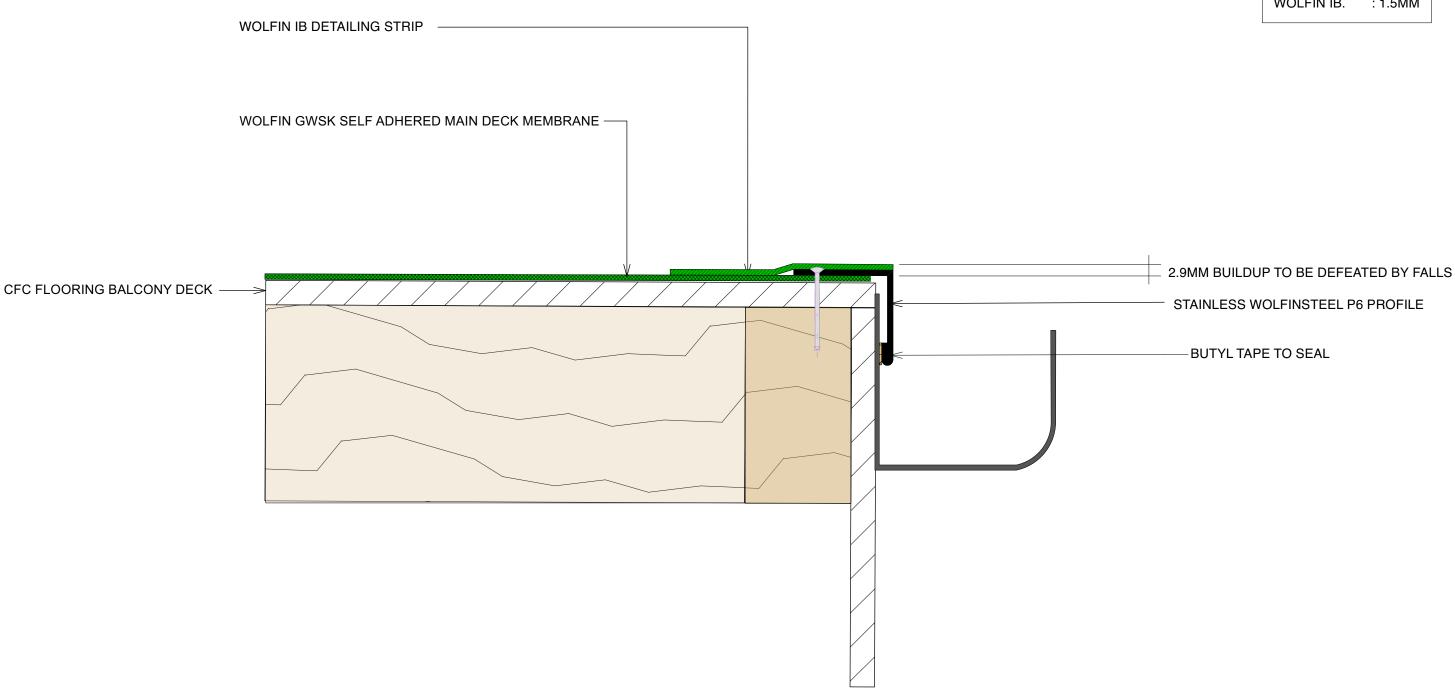

All FIXINGS FOR WOLFINSTEEL PROFILES AT 150 CENTRES

WOLFIN MEMBRANE AND WOLFINSTEEL THICKNESS **EXAGGERATED IN DRAWINGS FOR CLARITY**

REQUIRES ADEQUATE FALLS TO DRAINAGE NOT SHOWN

The designs and details shown herein are copyright and may not be used for any purpose other than Wolfin detailing without the written permission of Wolfin Membranes Australia Pty Ltd

WOLFIN MEMBRANES AUSTRALIA - CONCEPT DRAWING



BALCONY **CFC FLOORING EDGE**

WOLFIN WATERPROOFING SECTION SCALE: 1:2 AT A3

DATE: 03/25

DRAWN BY: JT

DWG. No: WSU6