


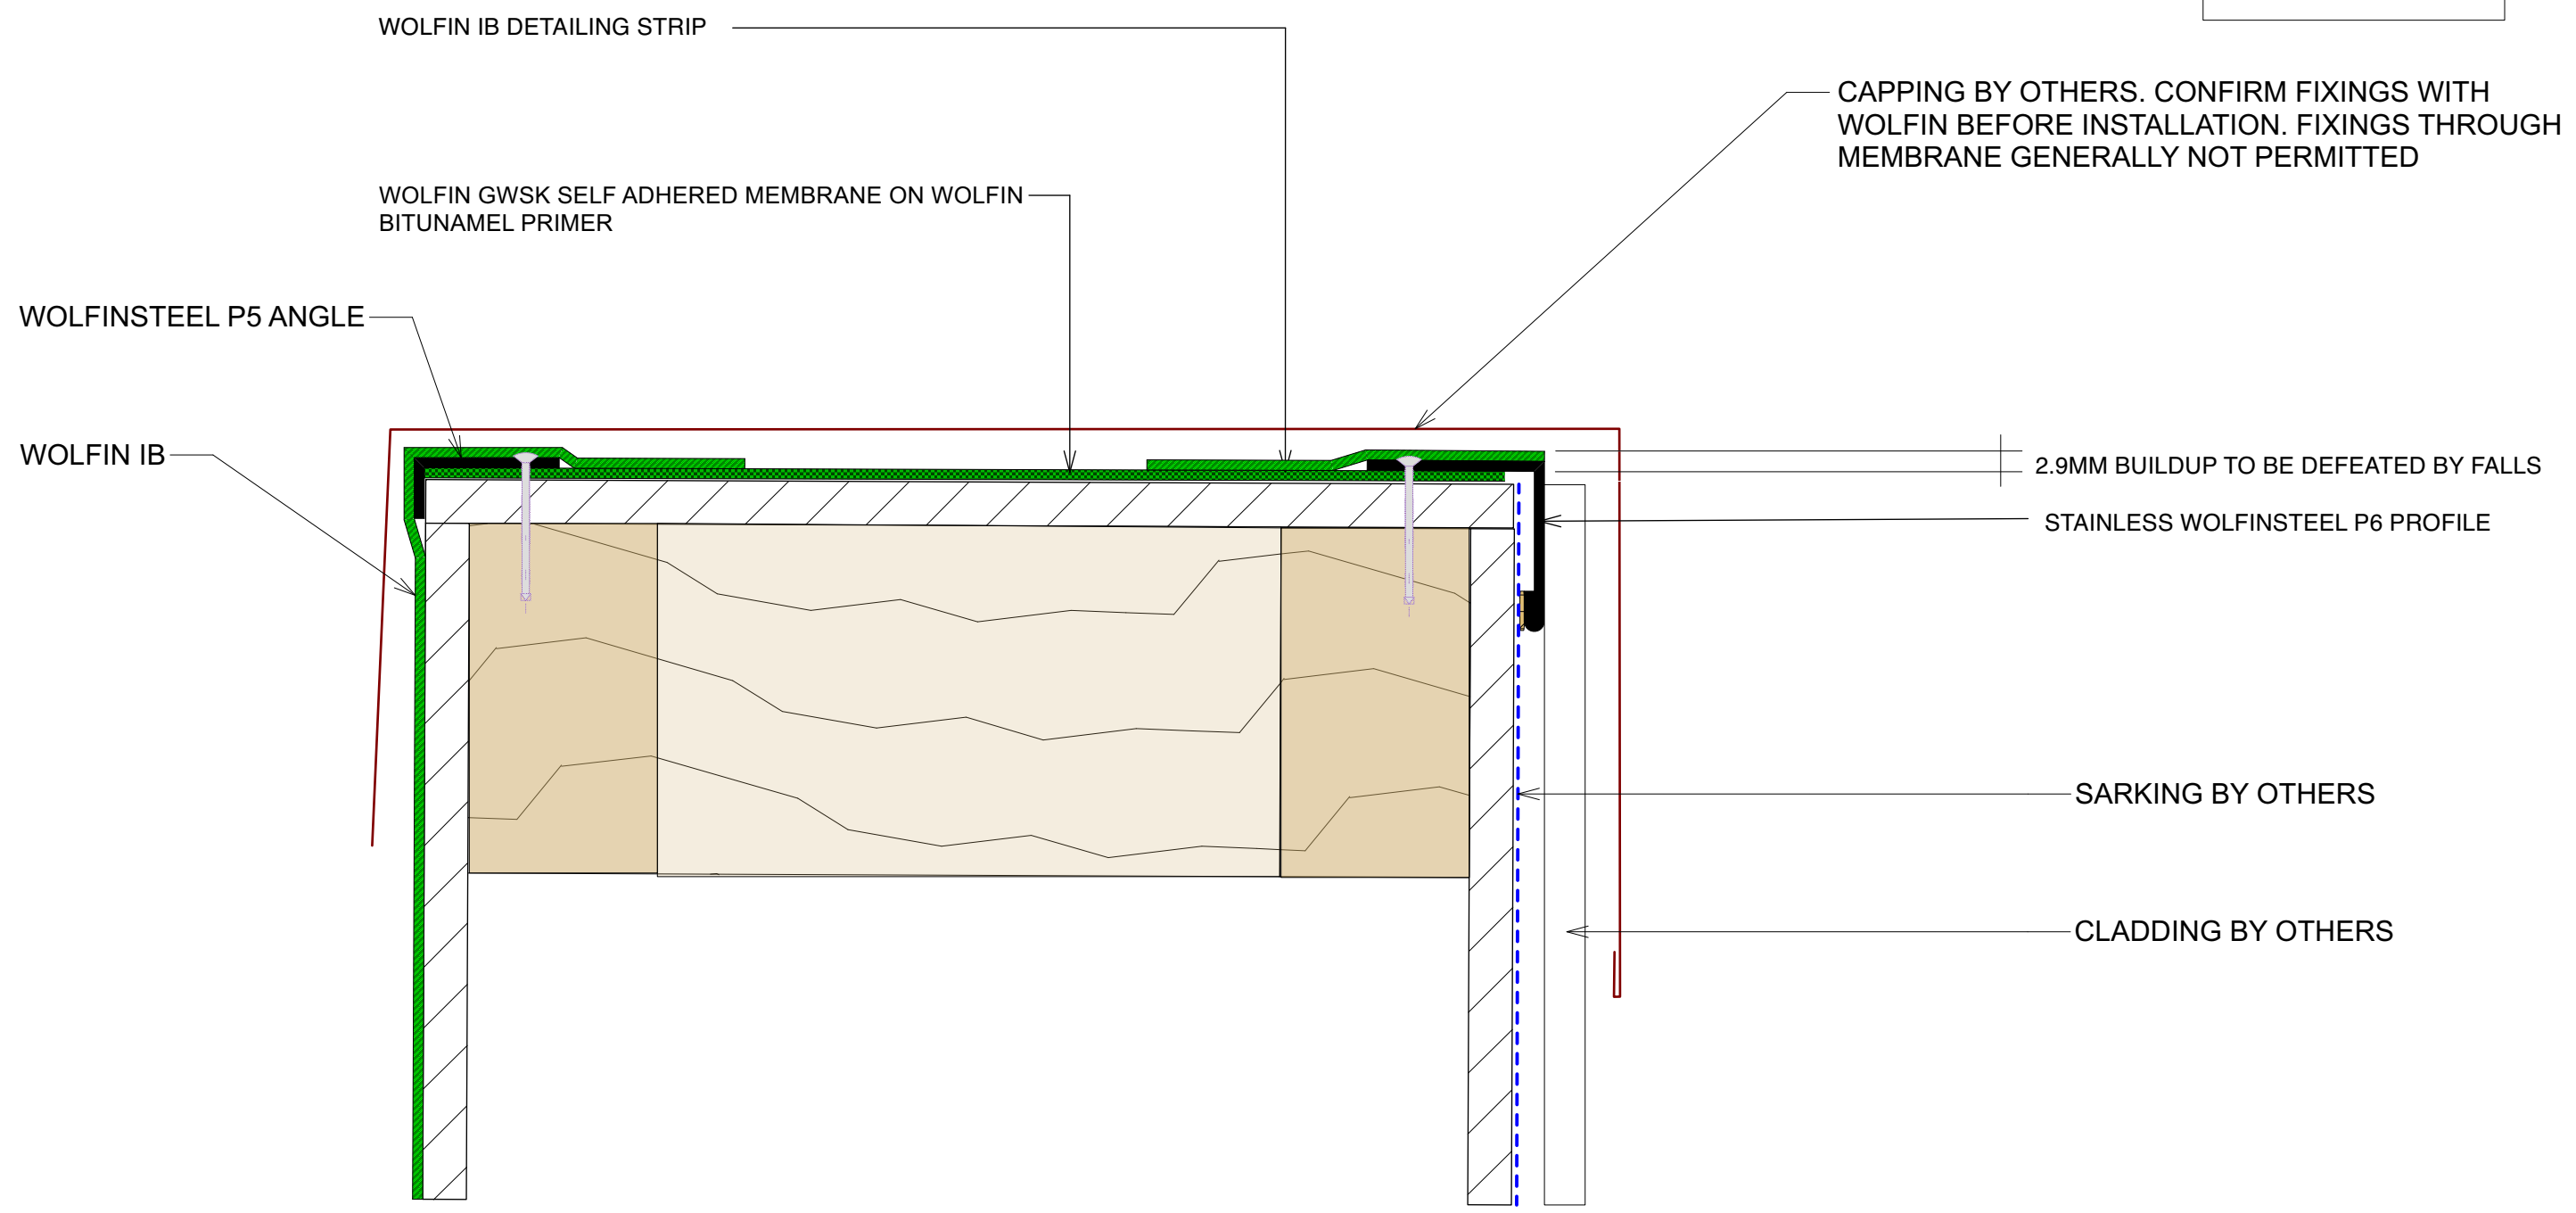

THICKNESS	
WOLFİNSTEEL :	1.4MM
WOLFİN GWSK:	2.3MM
WOLFİN IB. :	1.5MM



- # All FIXINGS FOR WOLFİNSTEEL PROFILES AT 150 CENTRES
- # WOLFİN MEMBRANE AND WOLFİNSTEEL THICKNESS EXAGGERATED IN DRAWINGS FOR CLARITY
- # REQUIRES ADEQUATE FALLS TO DRAINAGE NOT SHOWN

The designs and details shown herein are copyright and may not be used for any purpose other than Wolfin detailing without the written permission of Wolfin Membranes Australia Pty Ltd		
WOLFİN MEMBRANES AUSTRALIA - CONCEPT DRAWING	CFC ROOF PARAPET WOLFİN WATERPROOFING SECTION	SCALE: 1:1 AT A3
 		DATE: 03/25
		DRAWN BY: JT
		DWG. No: WSD R6