


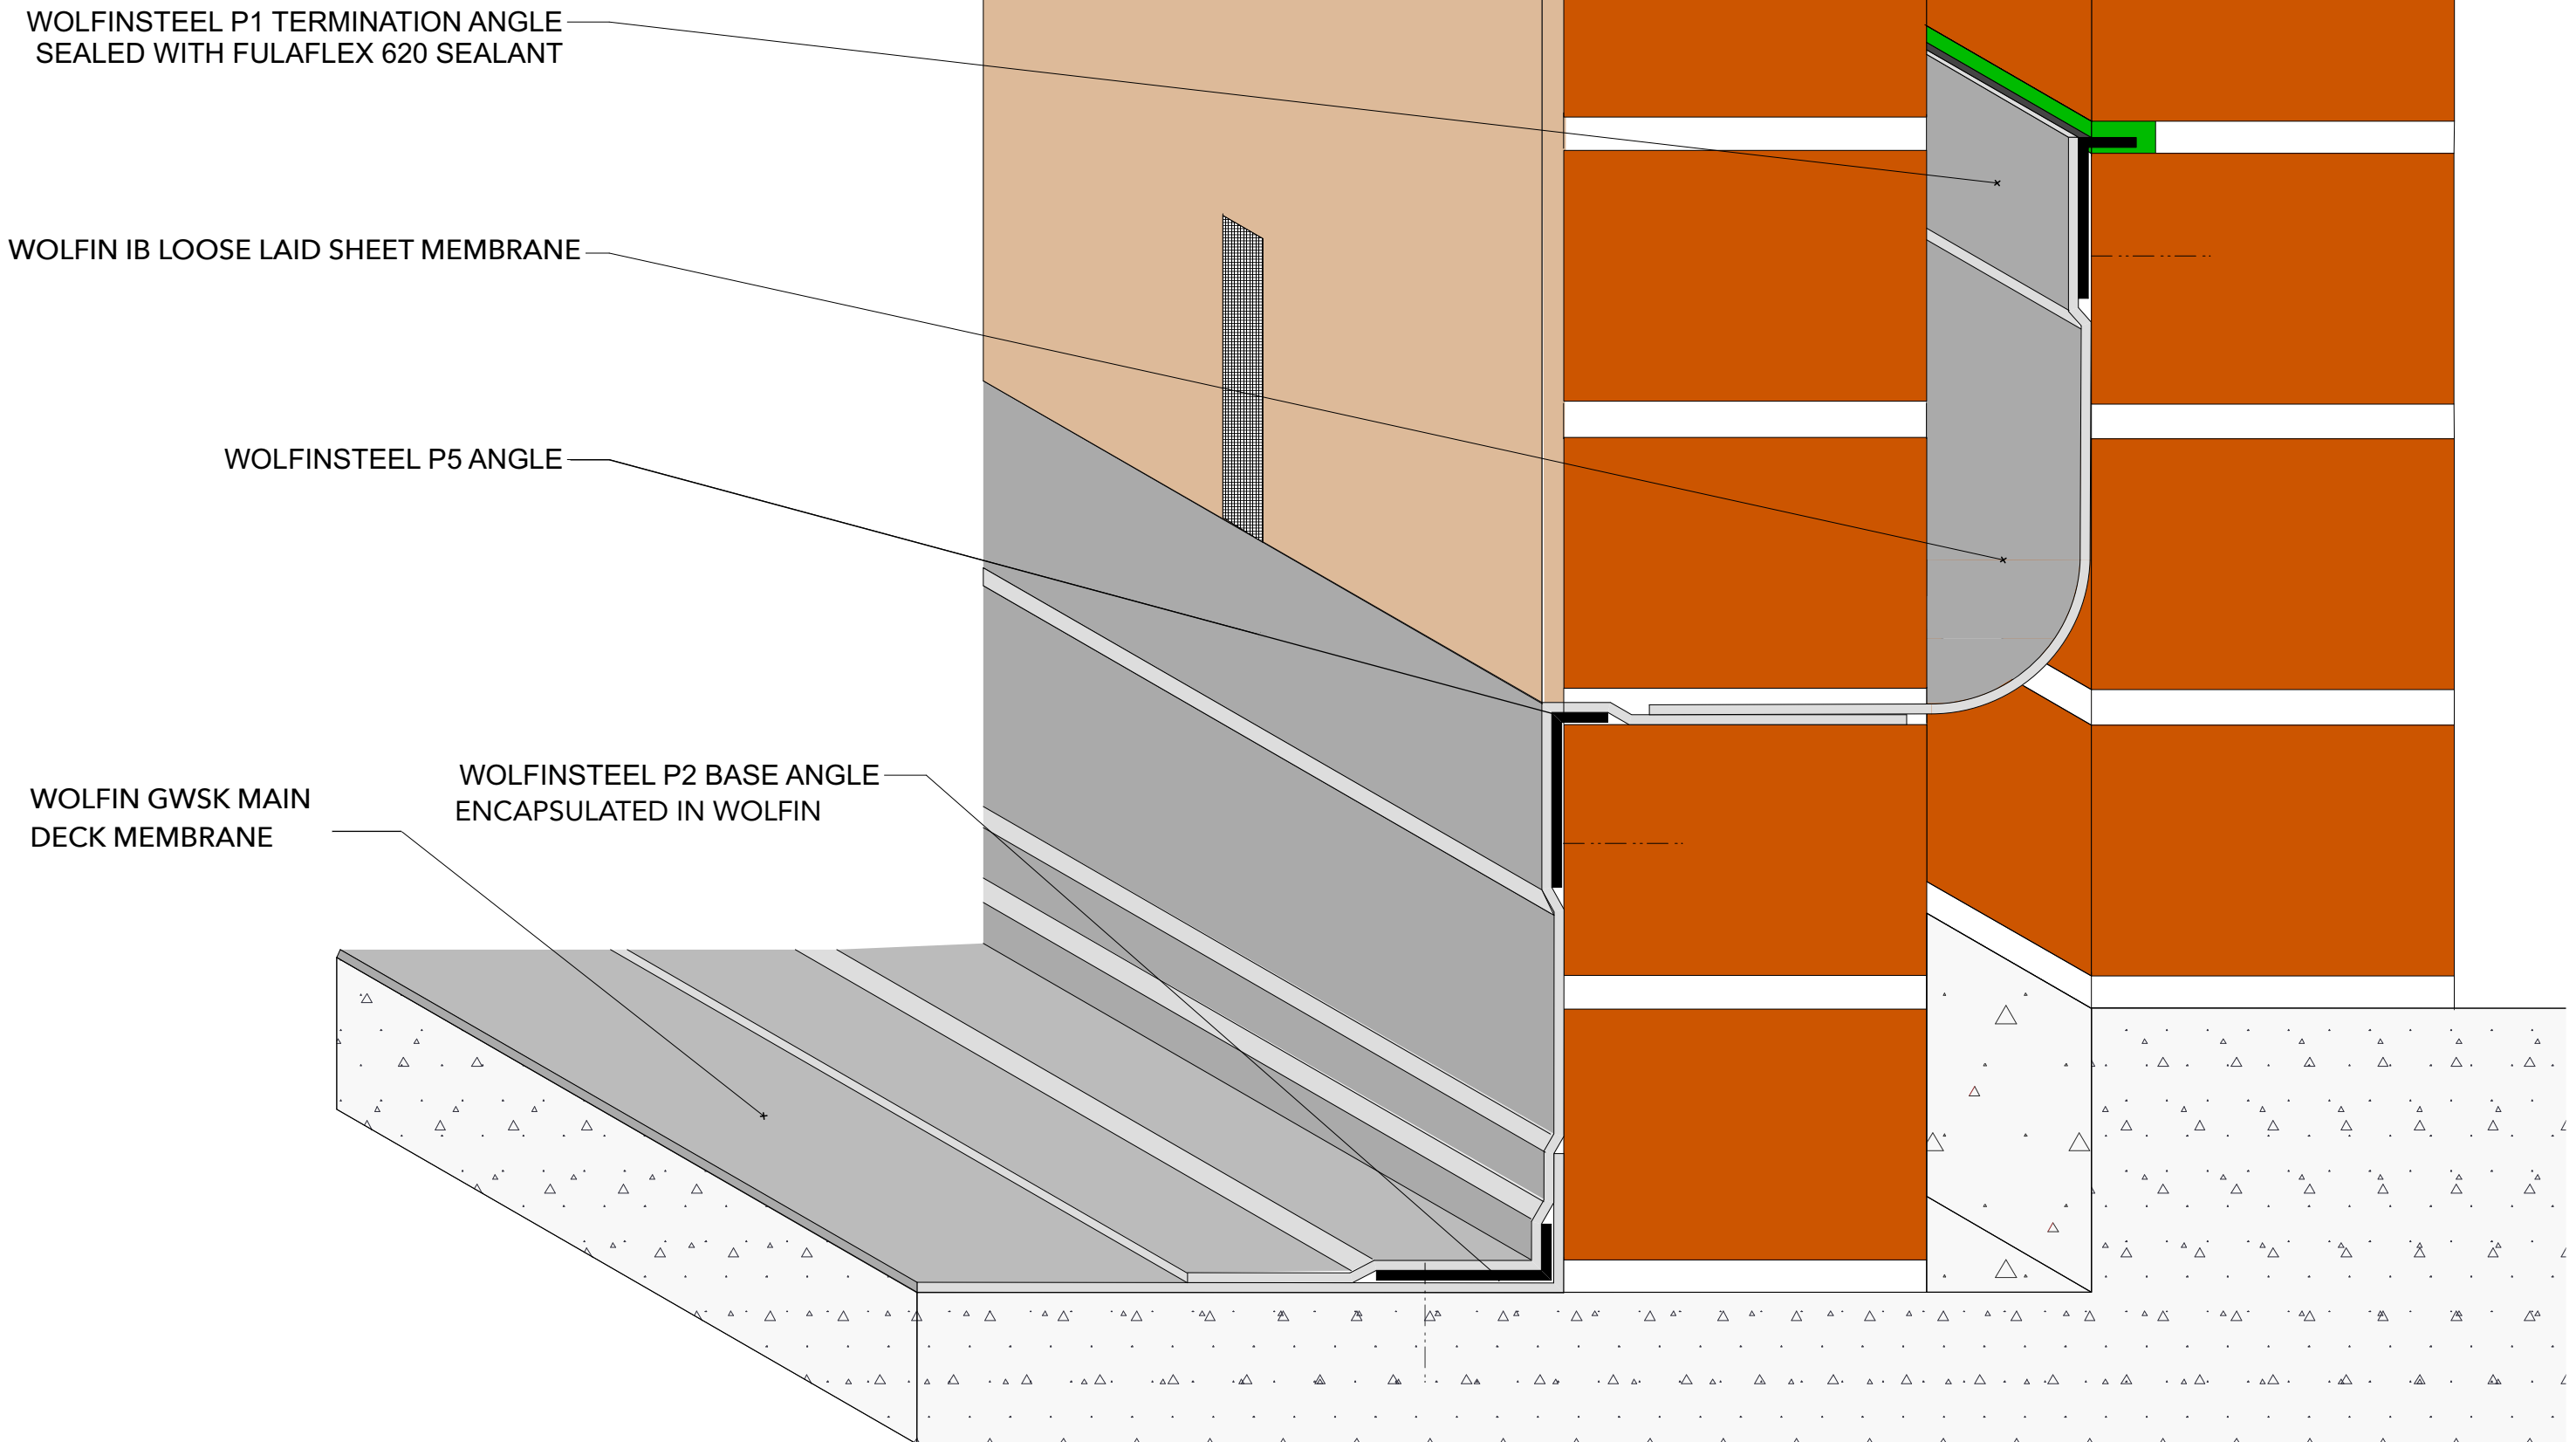

The designs and details shown herein are copyright and may not be used for any purpose other than Wolfin detailing without the written permission of
Wolfin Membranes Australia Pty Ltd

- # All FIXINGS FOR WOLFINGSTEEL PROFILES AT 150 CENTRES
- # WOLFING MEMBRANE AND WOLFINGSTEEL THICKNESS
EXAGGERATED IN DRAWINGS FOR CLARITY
- # REQUIRES ADEQUATE FALLS TO DRAINAGE NOT SHOWN

WOLFING MEMBRANES AUSTRALIA - CONCEPT DRAWING	CONCRETE BALCONY WOLFING CAVITY FLASHING WOLFING WATERPROOFING SECTION	SCALE: 1:5 AT A3
		DATE: 03/25
		DRAWN BY: JT
		DWG. No: WSD B1 CAVITY

