



INTERIOR

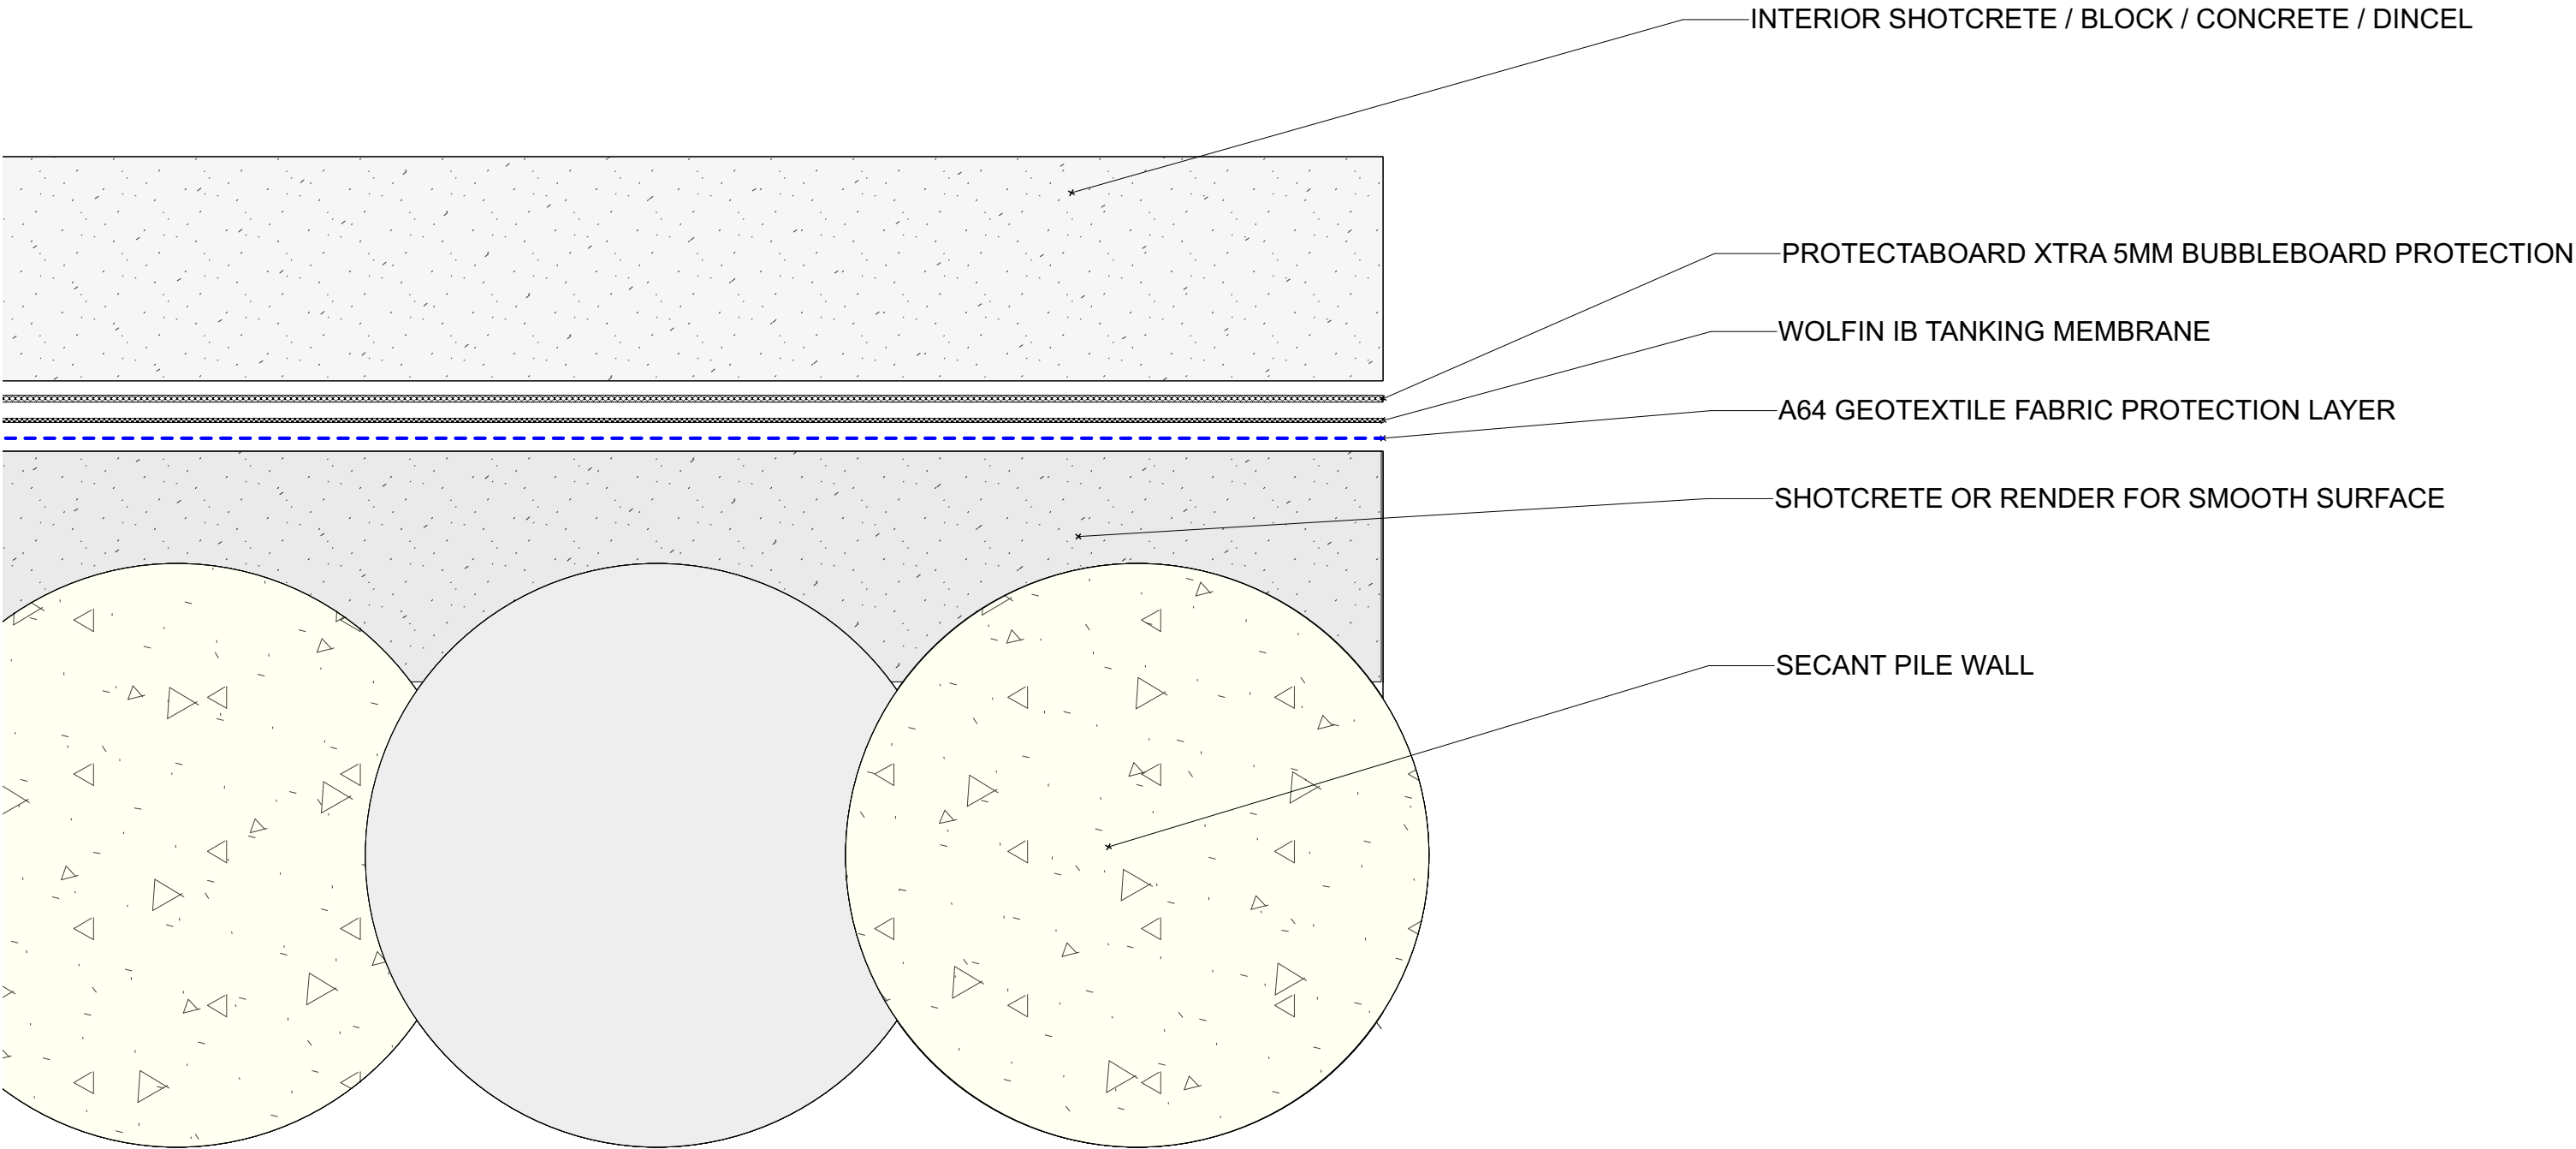

All FIXINGS FOR WOLFINSTeel PROFILES AT 150 CENTRES

WOLFIN MEMBRANE AND WOLFINSTeel THICKNESS EXAGGERATED FOR CLARITY

REQUIRES ADEQUATE FALLS TO DRAINAGE NOT SHOWN

The designs and details shown herein are copyright and may not be used for any purpose other than Wolfin detailing without the written permission of Wolfin Membranes Australia Pty Ltd		
WOLFIN MEMBRANES AUSTRALIA - CONCEPT DRAWING	BASEMENT SECANT PILE WALL TYPICAL BUILDUP WOLFIN WATERPROOFING SECTION	SCALE: 1:5 AT A3
		DATE: 03/25
		DRAWN BY: JT
		DWG. No: WSD T6